


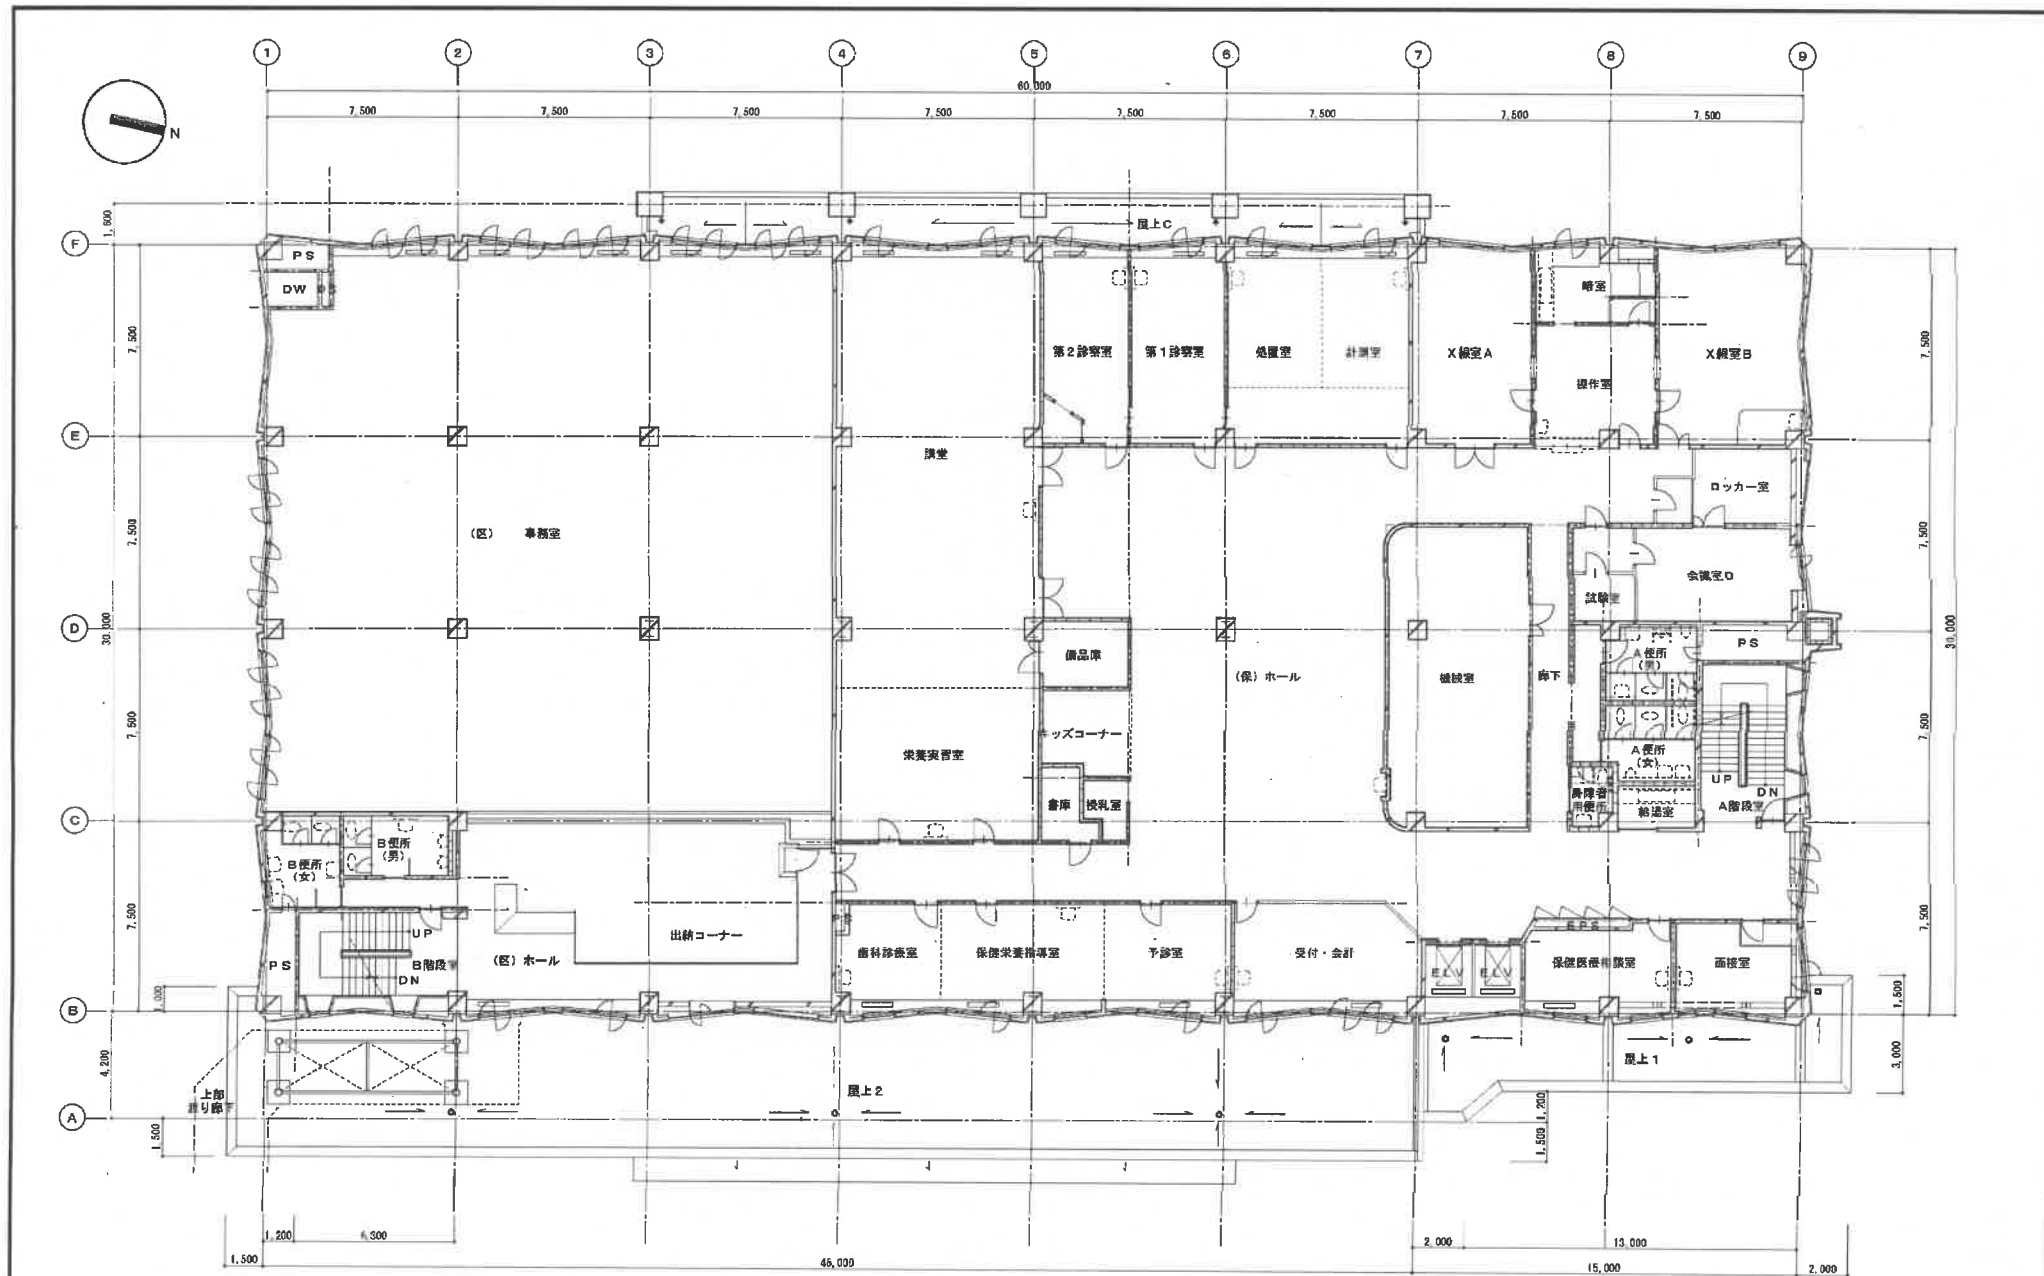
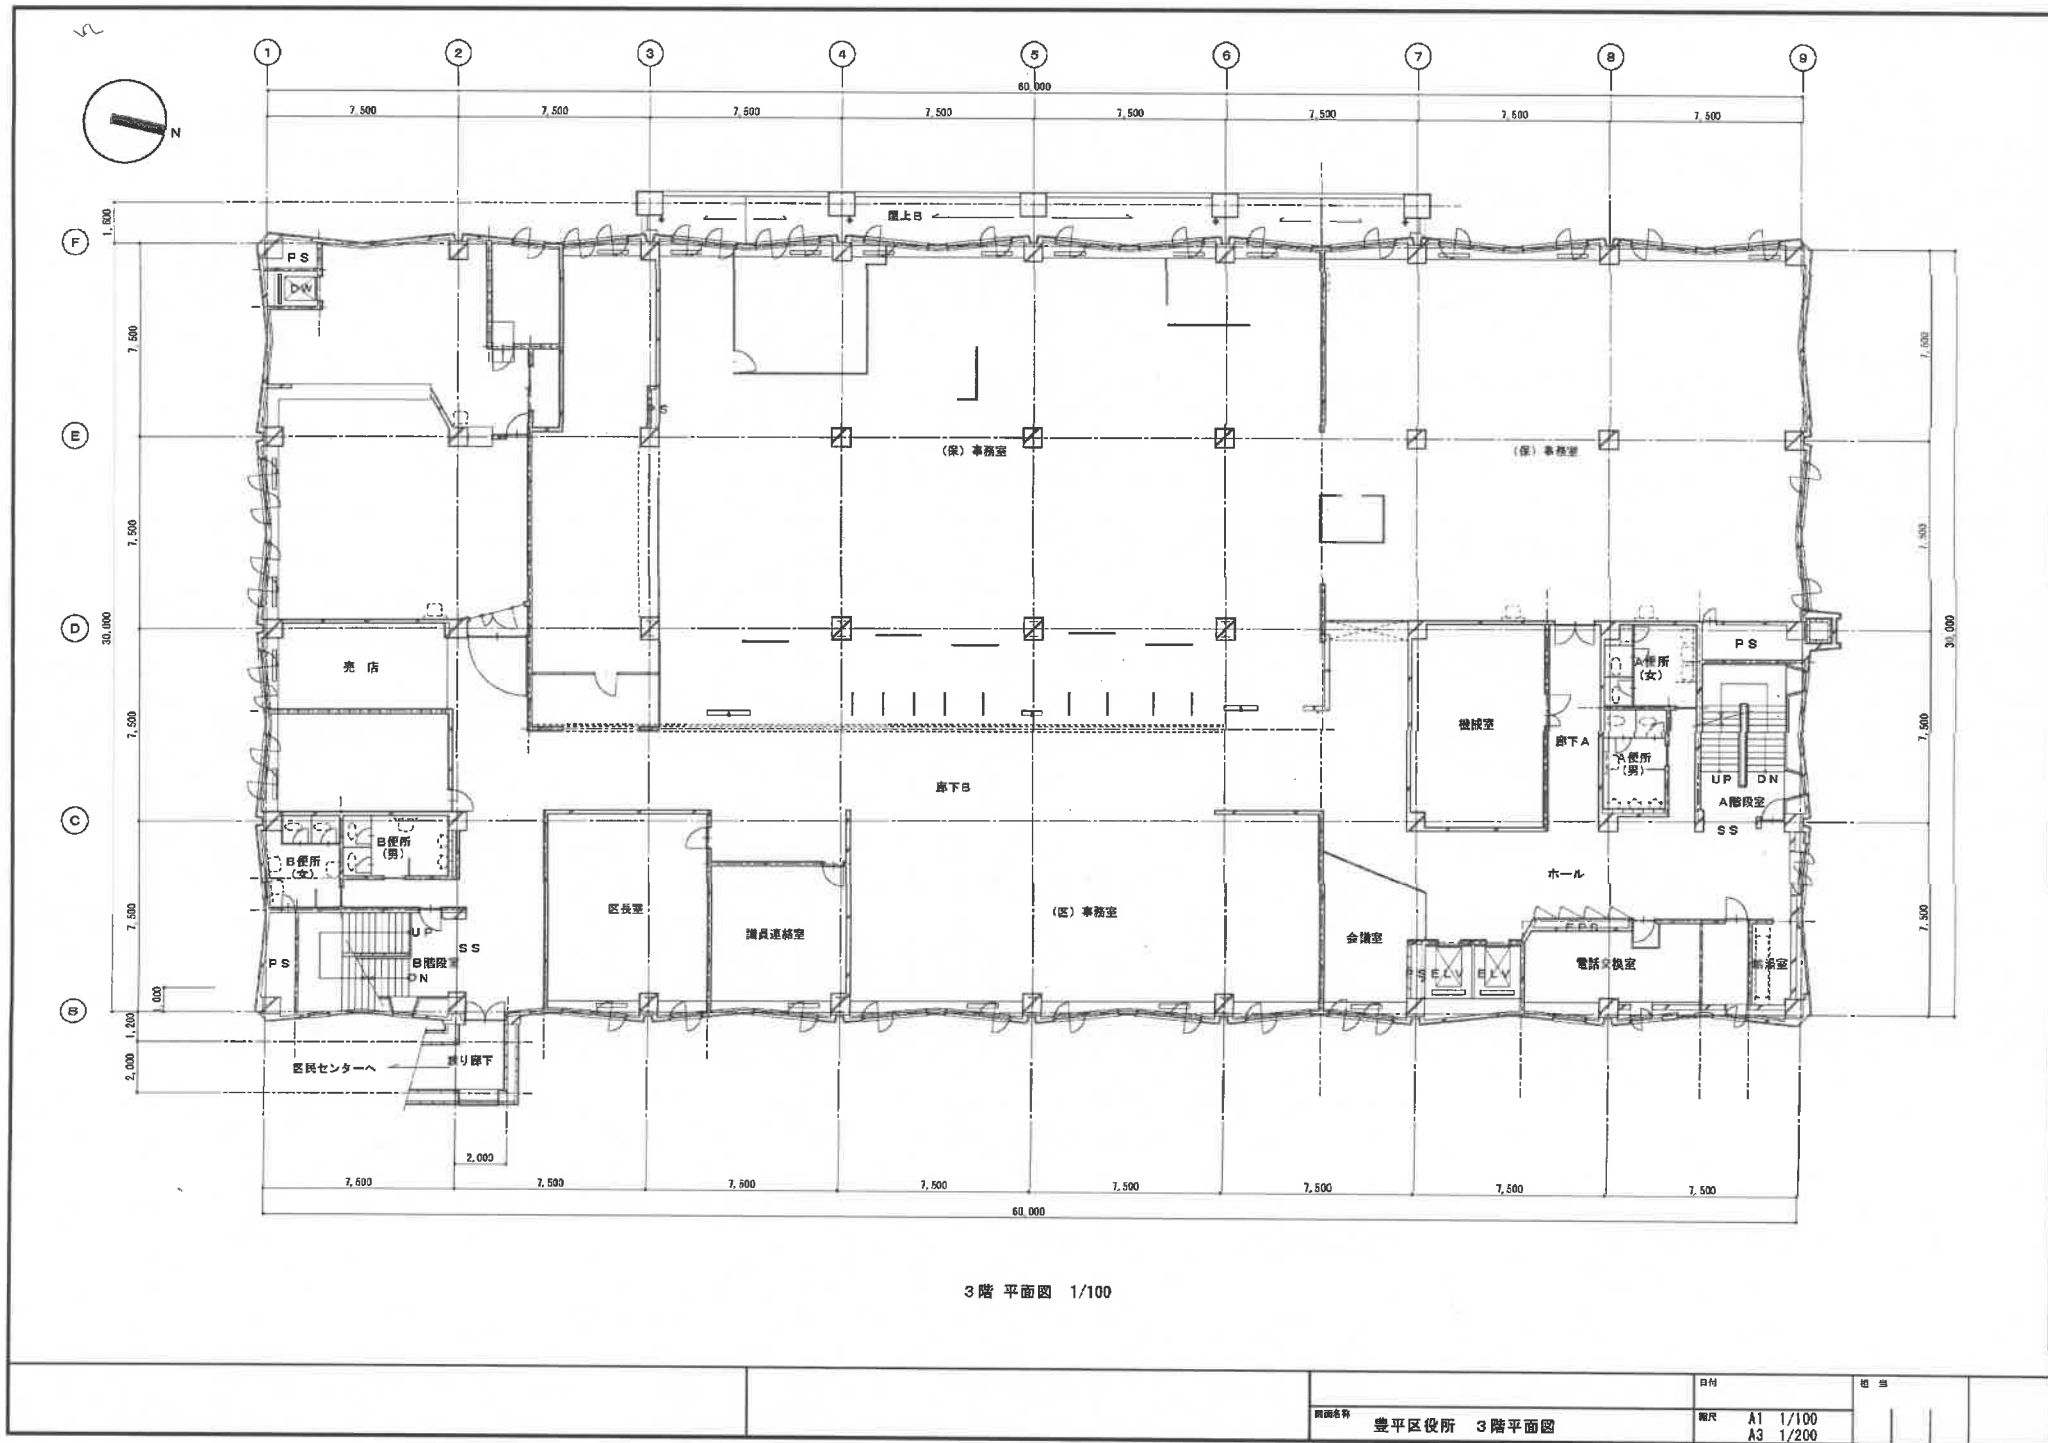




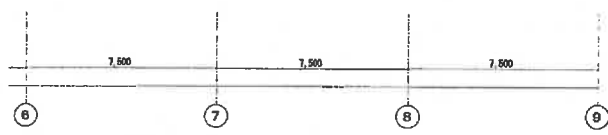


2階 平面図 1/100

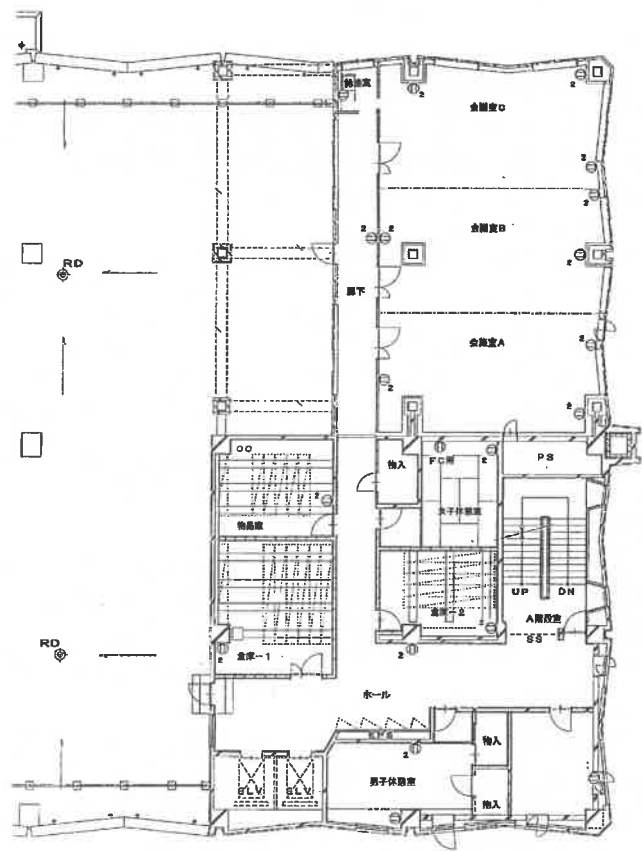


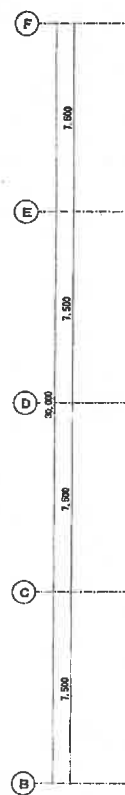


4階平面図 1/100

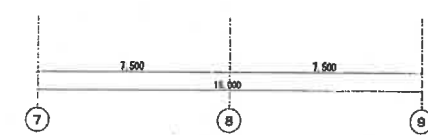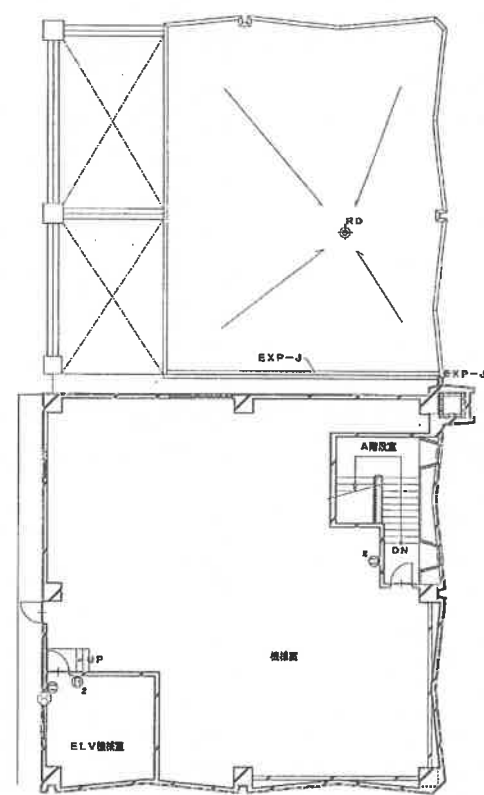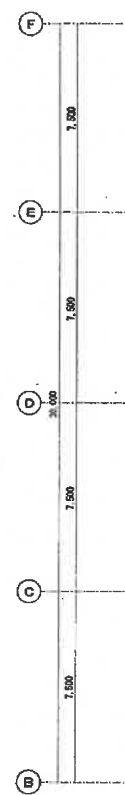


PH階平面図 1/100

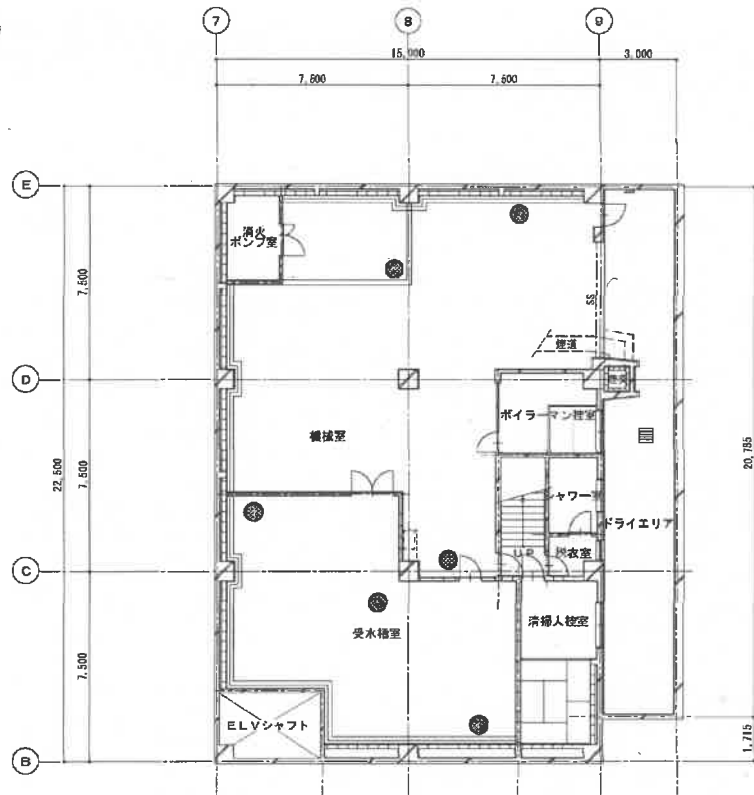

地階 平面図 1/100

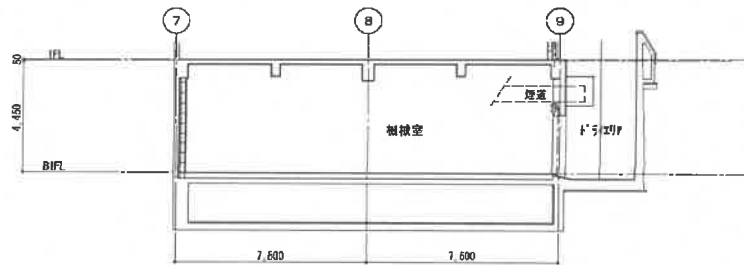


地階 断面図 1/100

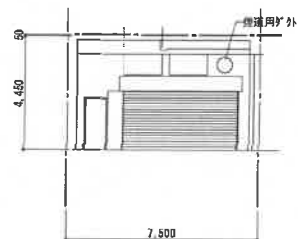


地階 9通面 正面図 1/100


豊平区役所 地階平面図	日付	図 号	
	縮尺 A1 1/100 A3 1/200		

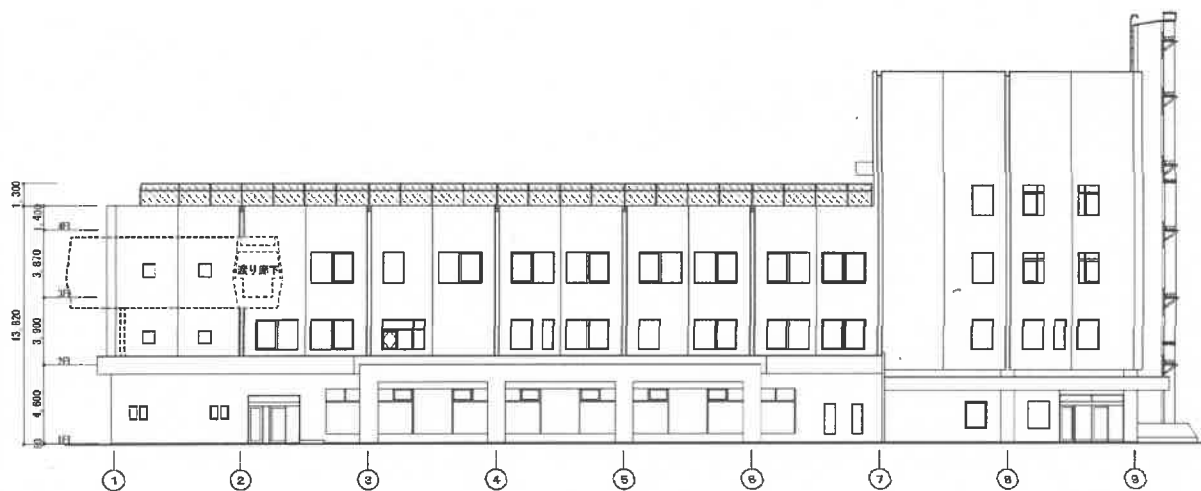


東側立面図

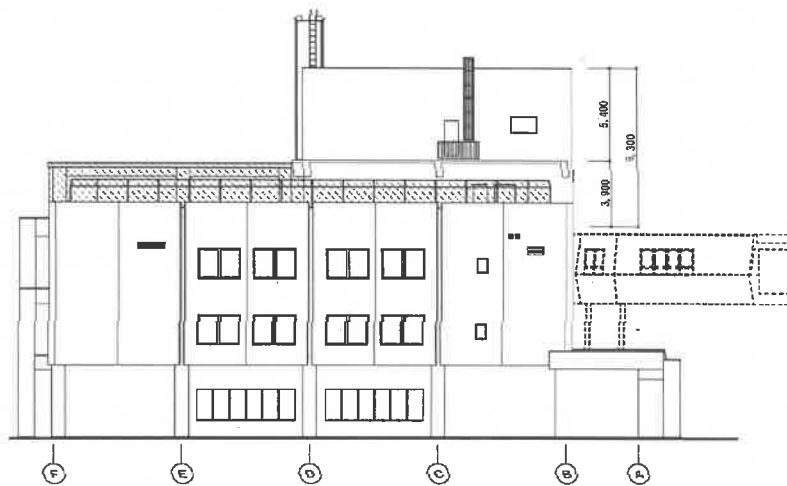


南側立面図

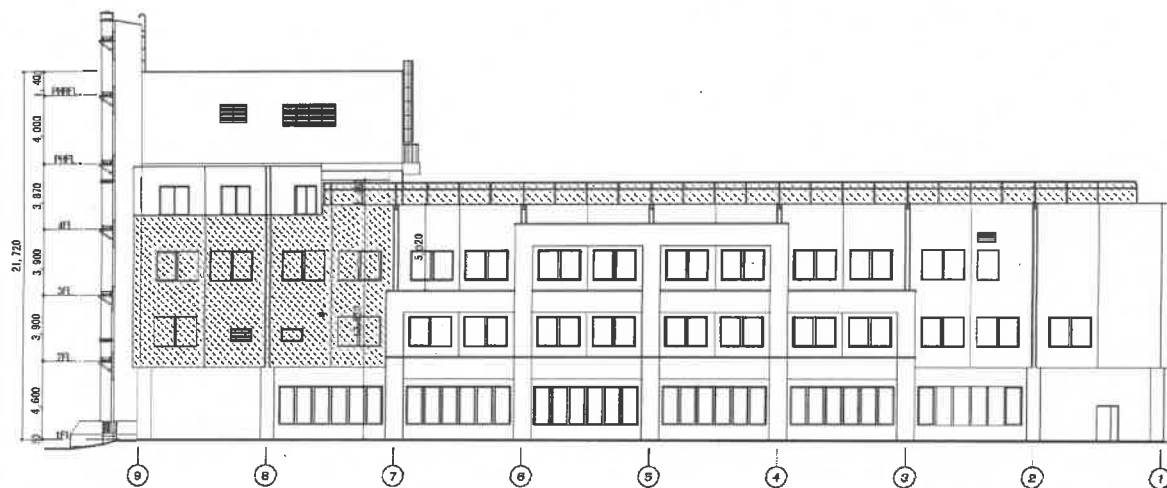


西側立面図

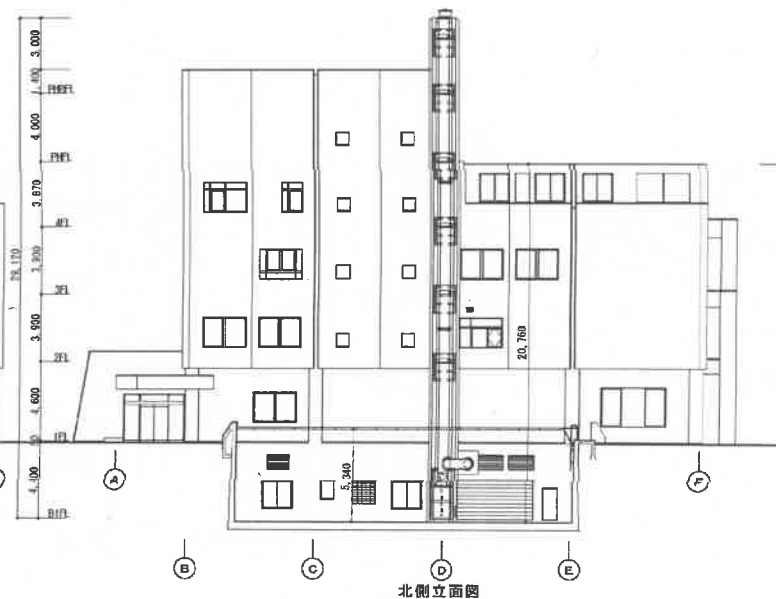

北側立面図

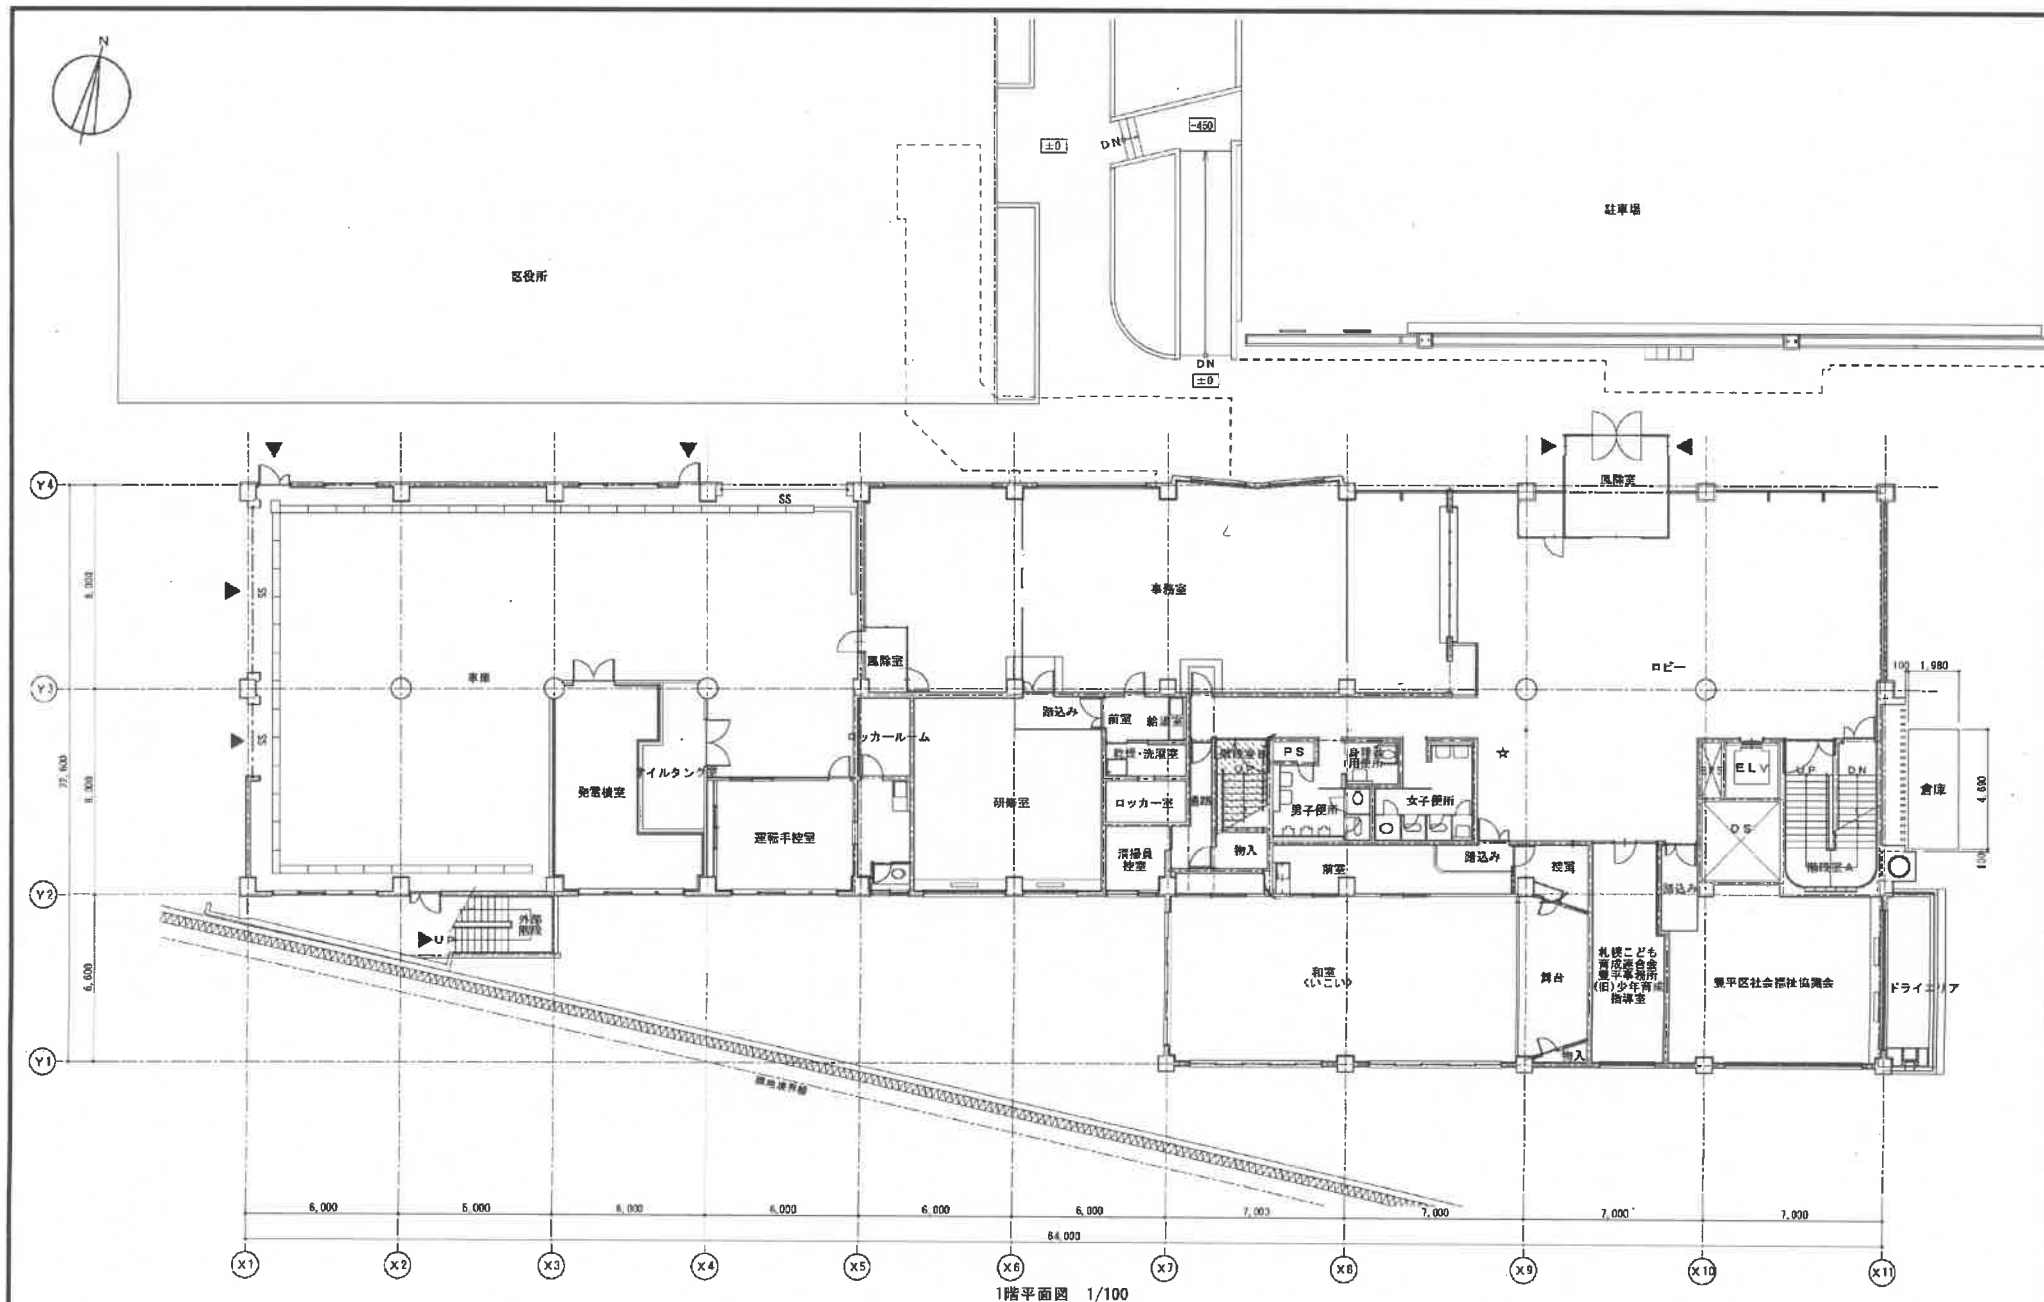

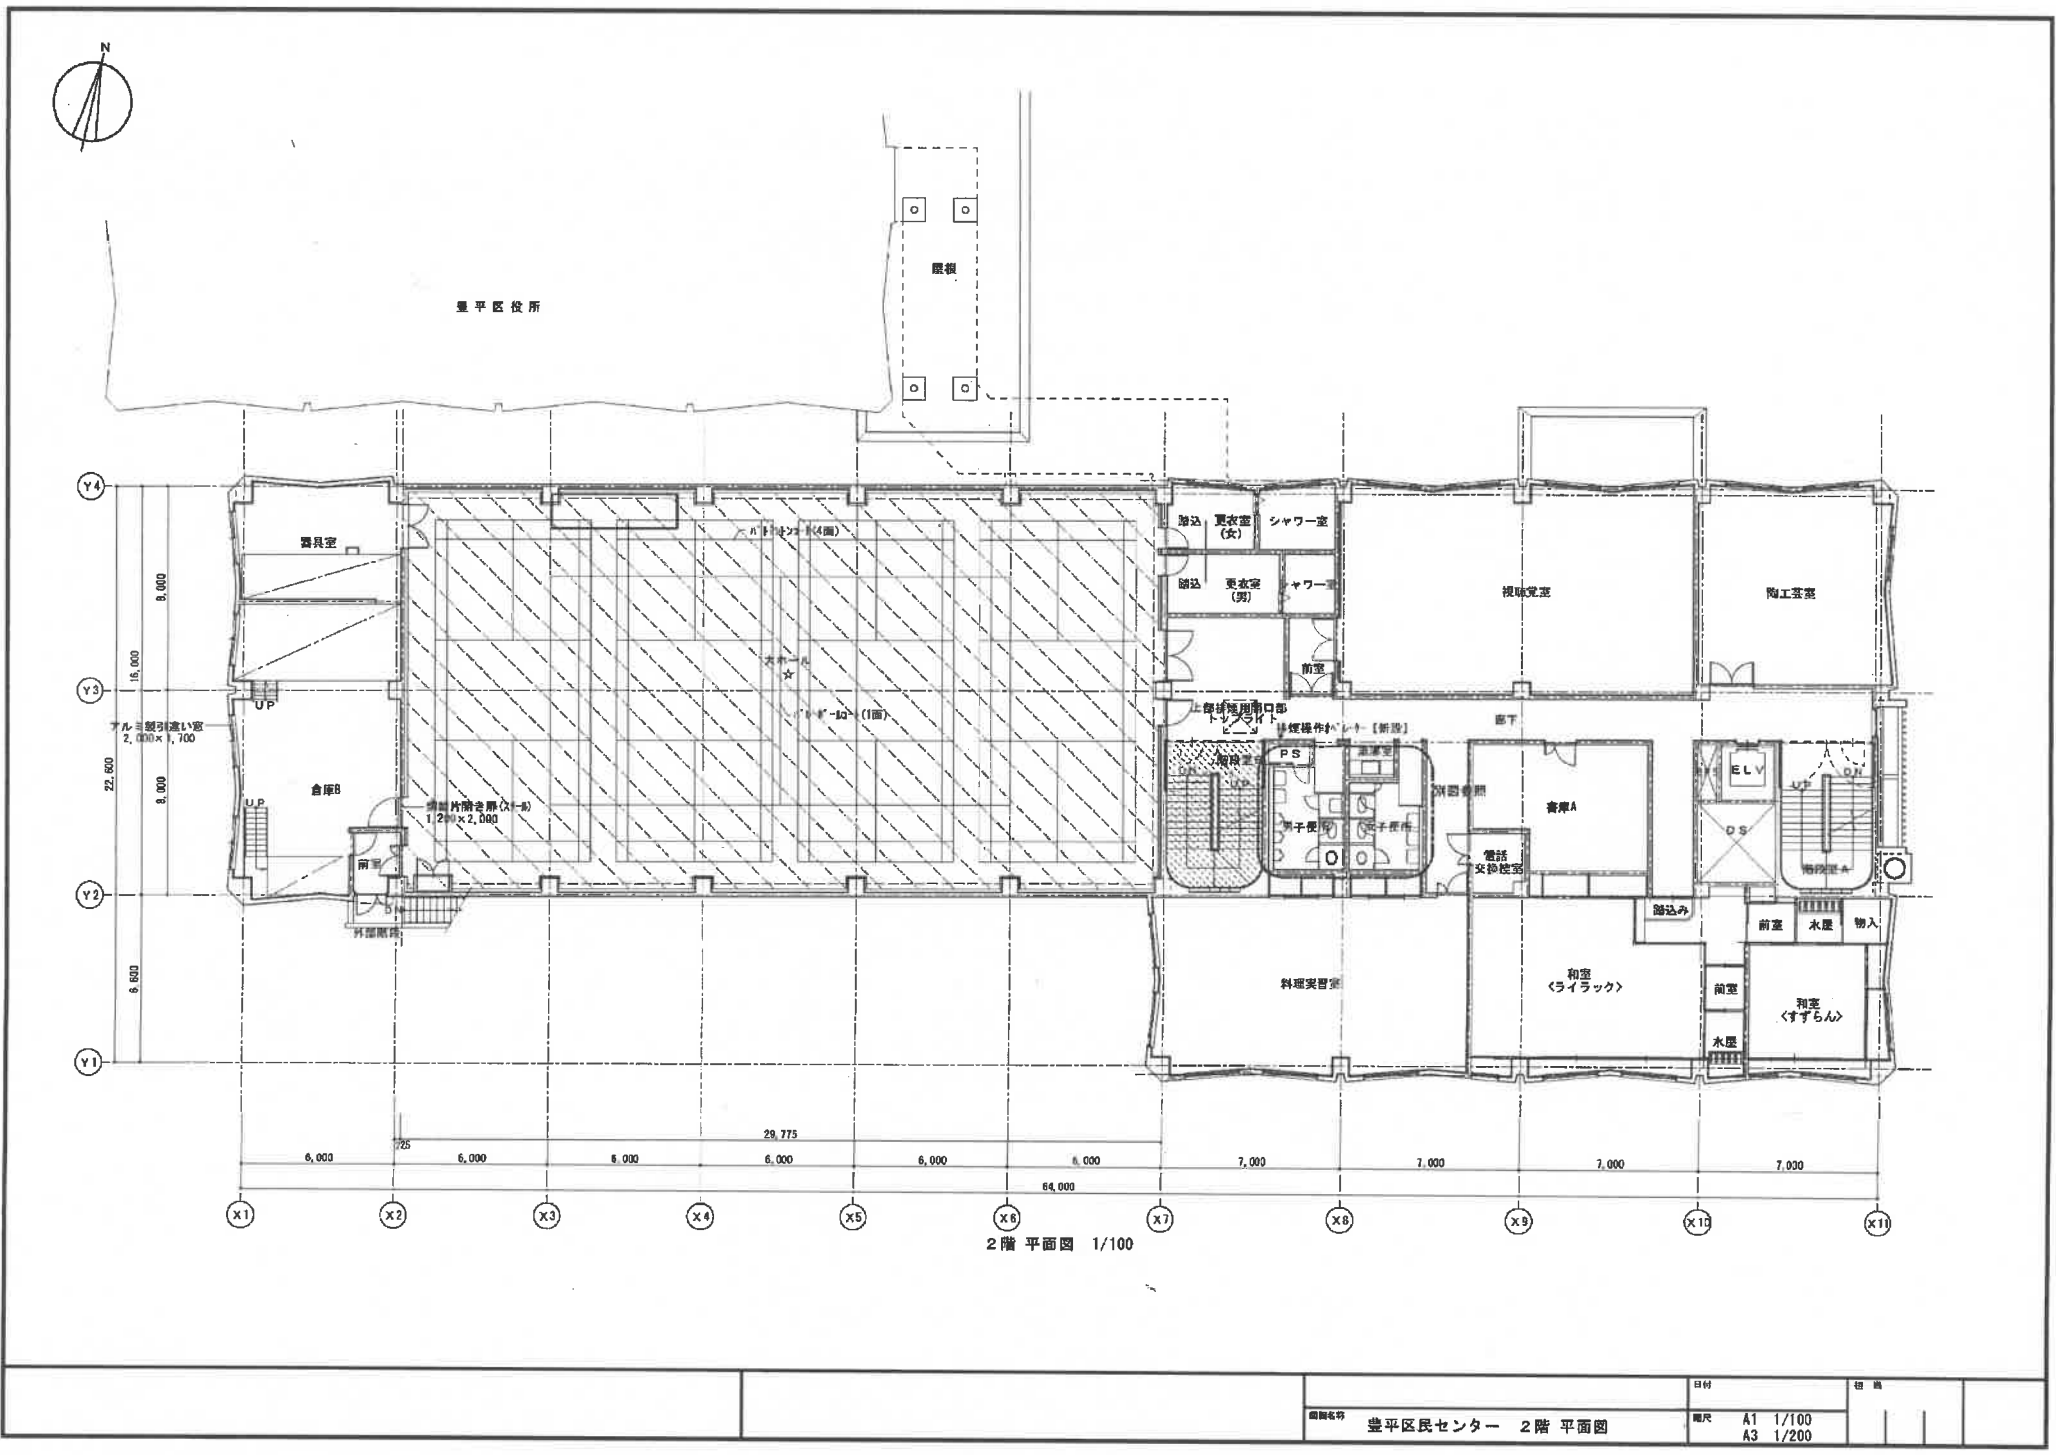


豊平区民センター 2階 平面図

圖尺	A1	1/100
	A3	1/200

--	--



豊平区役所

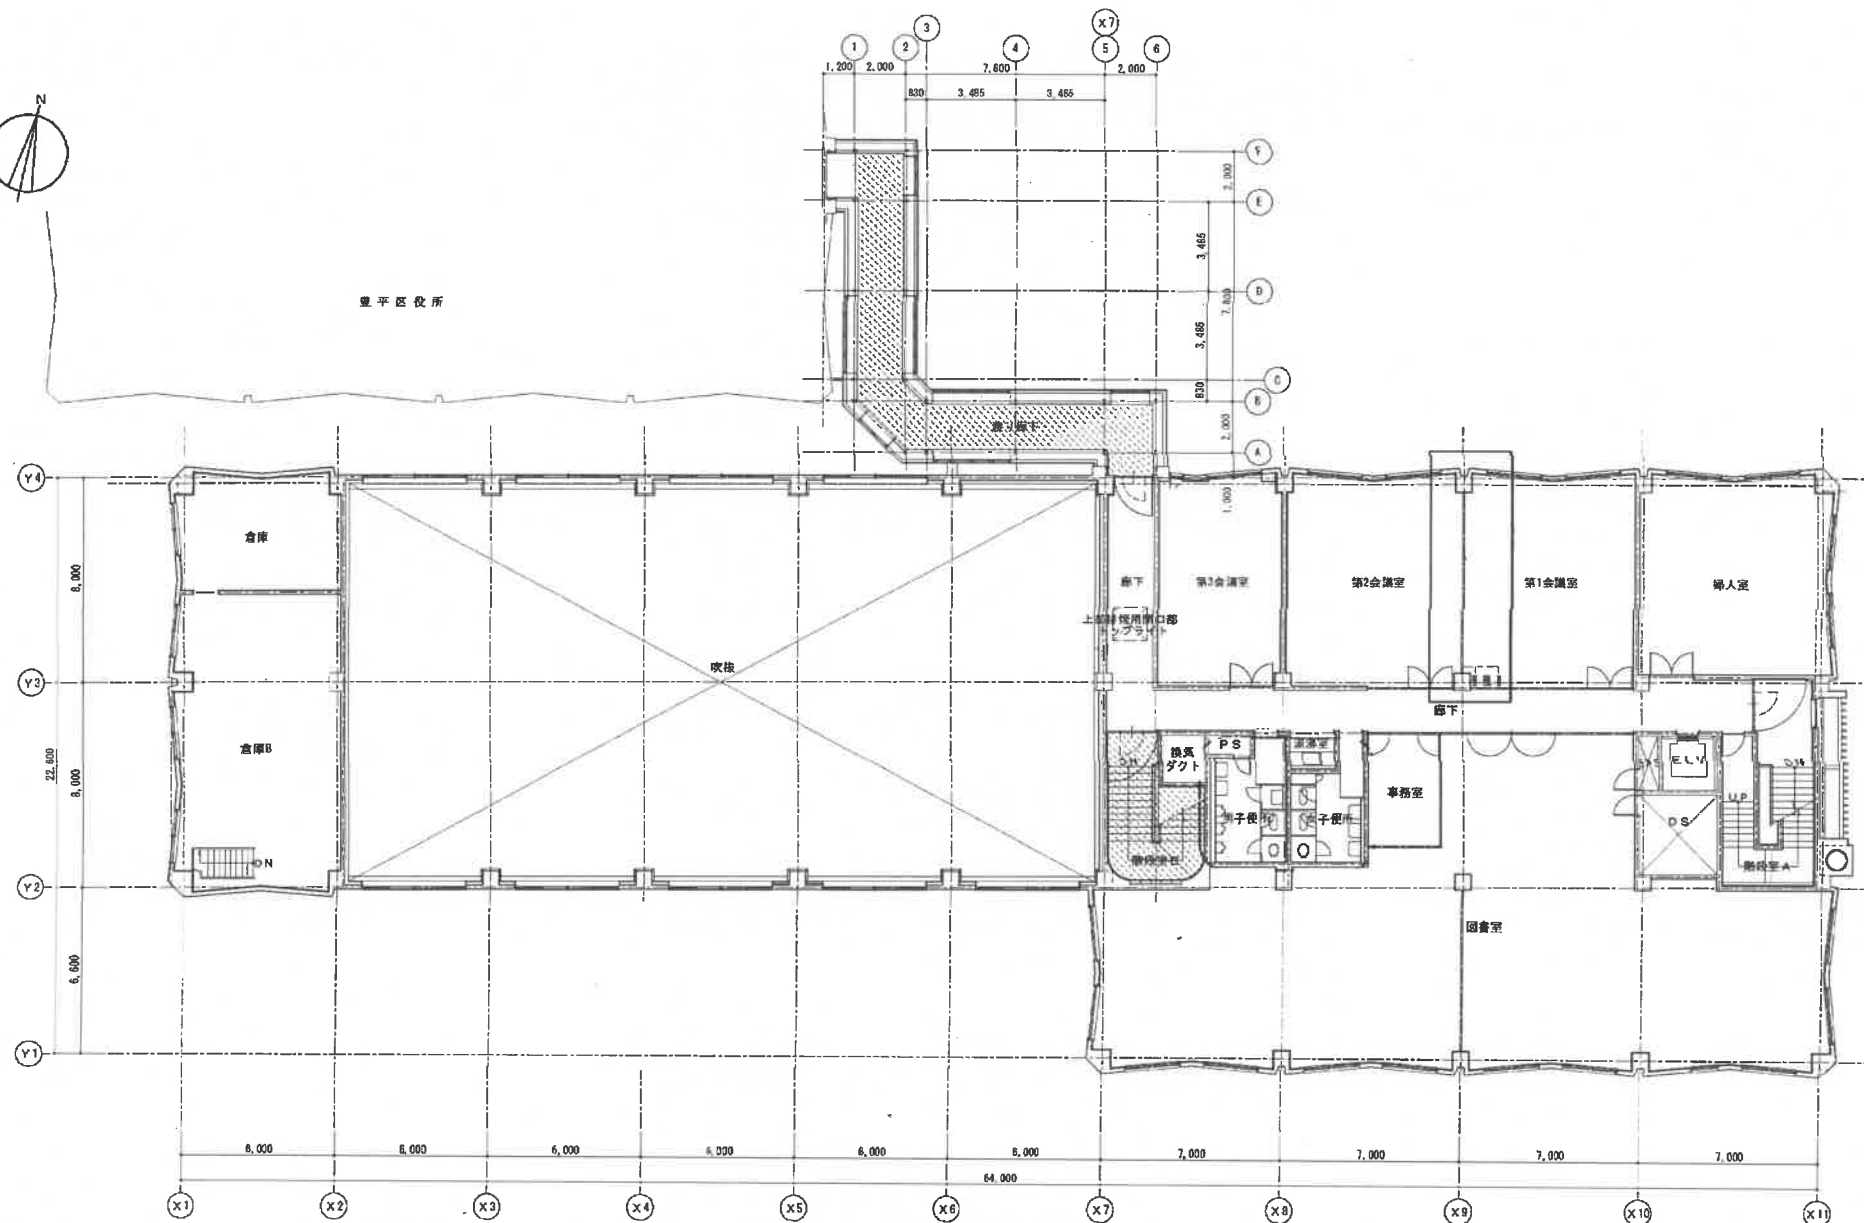

3階 平面図 1/100

図面名称	豊平区民センター 3階 平面図	日付		地 区	
縮尺	A1 1/100 A3 1/200				

